

Phil Herzer

From: Aaron Moore <amoore@spmud.ca.gov>
Sent: Monday, June 30, 2014 9:28 AM
To: Phil Herzer
Cc: Gary Gibson
Subject: RE: Newcastle Fire Station
Attachments: atlas_20120621_T18.pdf

Phil,

I have attached the District's facility map to this email that depicts the alignment of the sewer that runs through the property where the proposed Fire Station will be. I also spoke with our Field Services Manager, Gary Gibson, about locating the line. He feels like we can complete the location by tomorrow. After the lines have been located, it would be appropriate to schedule a field meet if you so desire. If you have any questions, please do not hesitate to ask.

Thank you,

Aaron Moore
S.P.M.U.D.
Technical Services
916.786.8522 Ext. 31

DISCLAIMER - This email is intended for the recipient(s) only and should not be copied or reproduced without explicit permission. This message is for the named person's use only. It may contain confidential, proprietary or legally privileged information. If you receive this email in error, please immediately delete it.

From: Phil Herzer [<mailto:phil@rosevilledesigngroup.com>]
Sent: Friday, June 27, 2014 3:32 PM
To: Aaron Moore
Cc: steve@rosevilledesigngroup.com
Subject: Newcastle Fire Station

Aaron,

Thanks again for meeting with me. Attached is our topo plan of the site showing the existing sewer. However, based on existing manholes and cleanouts, I can only guess where the pipes are actually located, so this is probably wrong. Have you had a chance to go through the videos to get some clues how the sewer and services run?

Thank you.

Phil Herzer, P.E.

[Roseville Design Group, Inc.](#)

8421 Auburn Boulevard, Suite 170
Citrus Heights, California 95610
(916) 910-9345 office
(916) 910-9479 fax
phil@rosevilledesigngroup.com



SOUTH PLACER M.U.D

MAP: T18

SEWER SYSTEM

MAP SYMBOLS

- MANHOLE (SPMUD) SPMUD BOUNDARY
- MANHOLE (OTHER) CITY OF ROCKCLIN
- SPLIT MANHOLE CITY OF ROSEVILLE
- LIFT STATION TOWN OF LOOMIS
- DETAIL CALLOUT NEWCASTLE
- METER RAILROAD
- CLEAN OUTS HIGHWAYS
- ◆ STUBS INTERSTATE
- FLUSHING BRANCH STREAMS
- FORCE LAKE
- GRAVITY
- PRIVATE

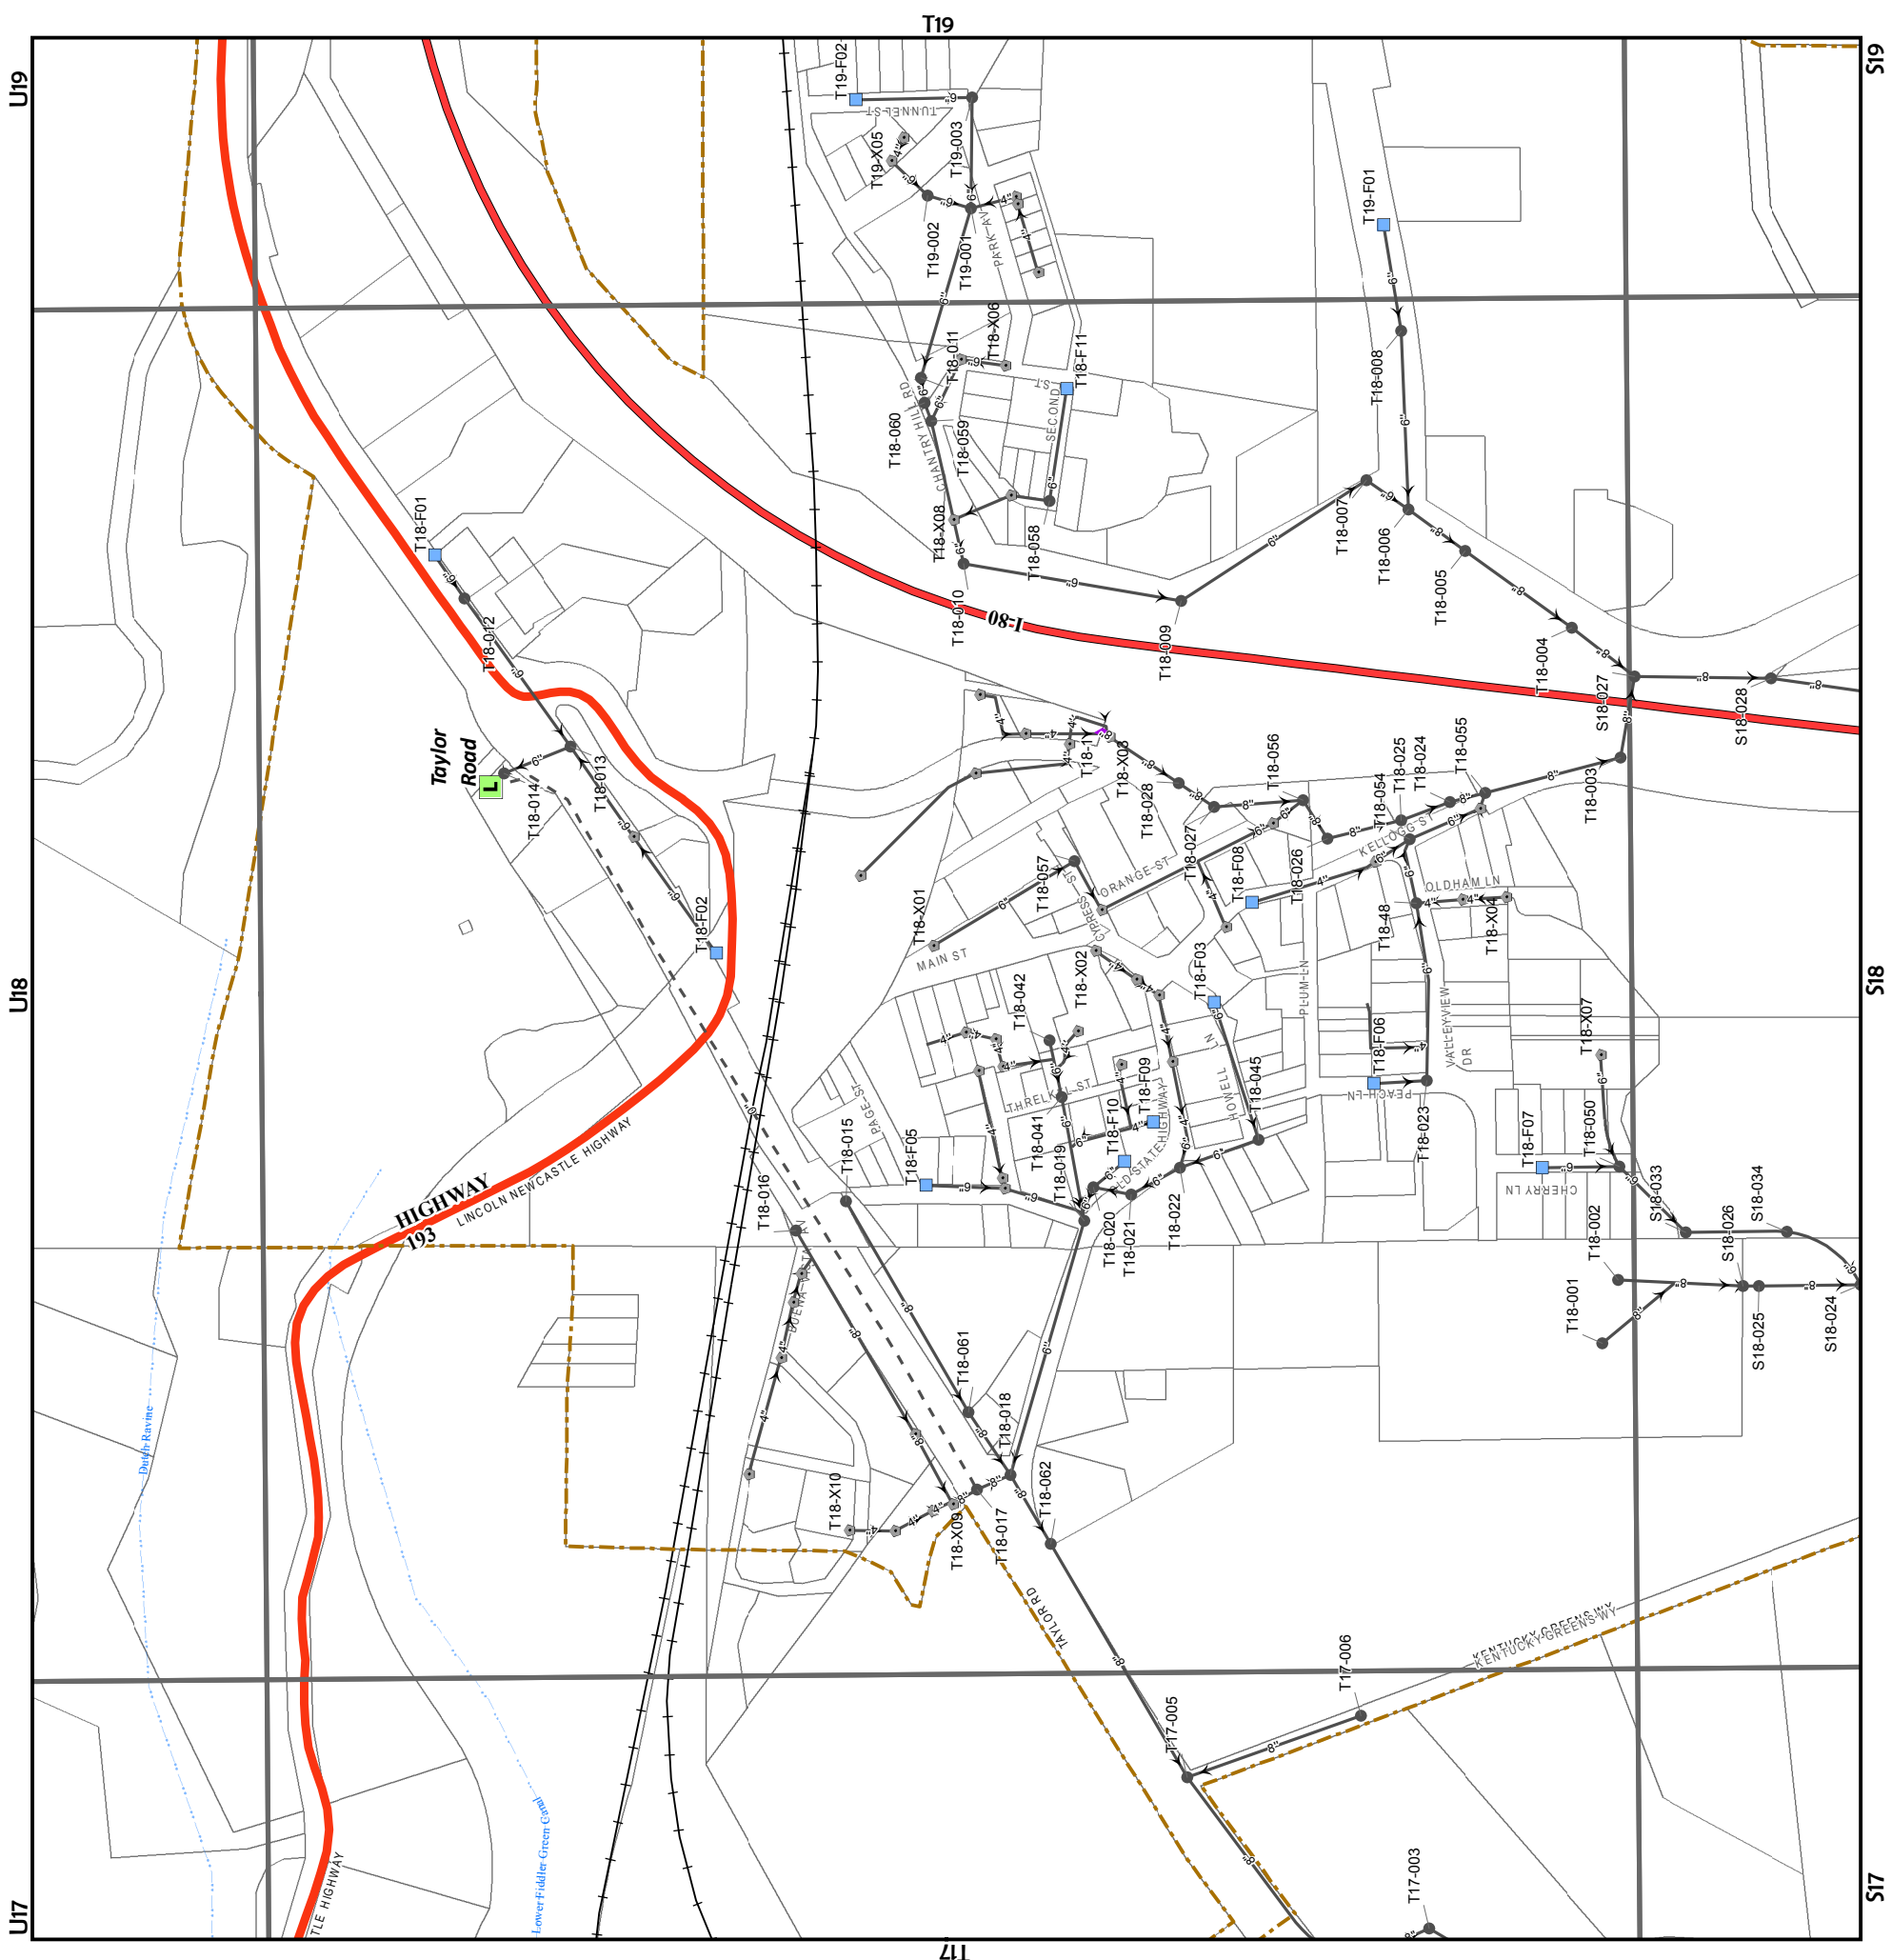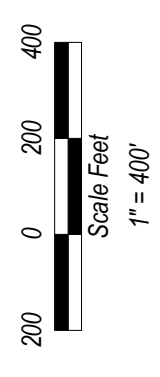

GRID UPDATED:
 6/21/2012

LAST ASSIGNED MH # 62
 LAST ASSIGNED FB # 11
 LAST ASSIGNED STUB # 0